




Online and In-Person Public Involvement

**Get
Involved!**

Improvements at SR-171, Temple Avenue South, and 11th Street SW

The Alabama Department of Transportation (ALDOT) is proposing improvements to the intersection of SR-171, Temple Avenue South, and 11th Street SW in Fayette, Fayette County, Alabama. Information about the project is available to the public for review and comment. Your comments may be provided by US mail, email, voicemail, or online as described below. Comments for the proposed project must be submitted by **September 10, 2026**.

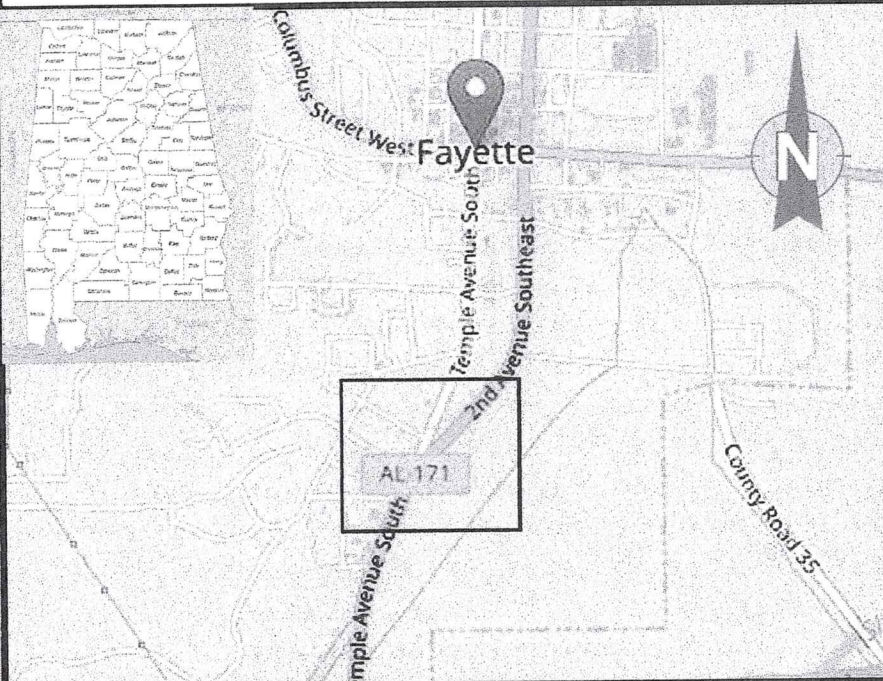

Project Description

The purpose of this project is to add a roundabout to control the three main legs of the intersection and add in the small city street that currently connects into the intersection at the northbound stop bar.

This project will add a roundabout to allow all four legs of the intersection to function as one unit and reduce the amount of conflict points and not against traffic flow access.

Online Public Involvement

The virtual public involvement will be posted online by **July 23, 2026**.

In-Person Public Meeting

An informal meeting will be held:

**Monday, August 06, 2026
5:30 PM to 7:30 PM**

Southside Baptist Church
133 10th Street SW
Fayette, AL 35555

Anyone with a disability requiring special assistance, should contact the Region office at the above address or call (205) 507-4487 at least **two days in advance** of the meeting. The meeting facilities are wheelchair accessible.

SUBMIT COMMENTS TO:

Online Comment Form: www.ALDOTinvolved.com

Email: AL171-Improvements@dot.state.al.us

Phone: (205)462-2704 EXT 52021 (3 minute limit)

Mail Comments to: **ALDOT– West Central Region Fayette Office**

Attn: Nick Taylor

P.O. Box 990

Fayette, AL 35555



Comments on the proposed project must to be submitted by September 10, 2026.

HATCH LEGEND	
	EXISTING ASPHALT (PLANE & OVERLAY)
	EXISTING ASPHALT (REGRADE)
	PROPOSED ASPHALT (WEARING)
	EXISTING CONCRETE (REHAUL)
	EXISTING CONCRETE (NEW)
	PROPOSED SLOPED PAVING
	PROPOSED CONCRETE SIDEWALKS
	PROPOSED PLAIN CEMENT CONCRETE PAVEMENT
	PRESENT ROW
	ACQUIRED ROW
	PROPERTY LINE

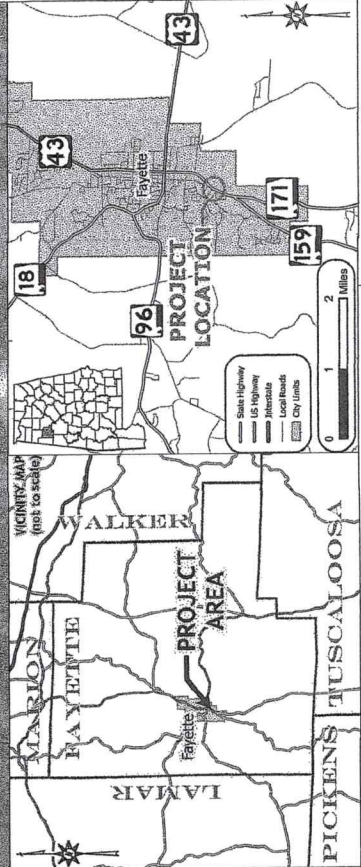
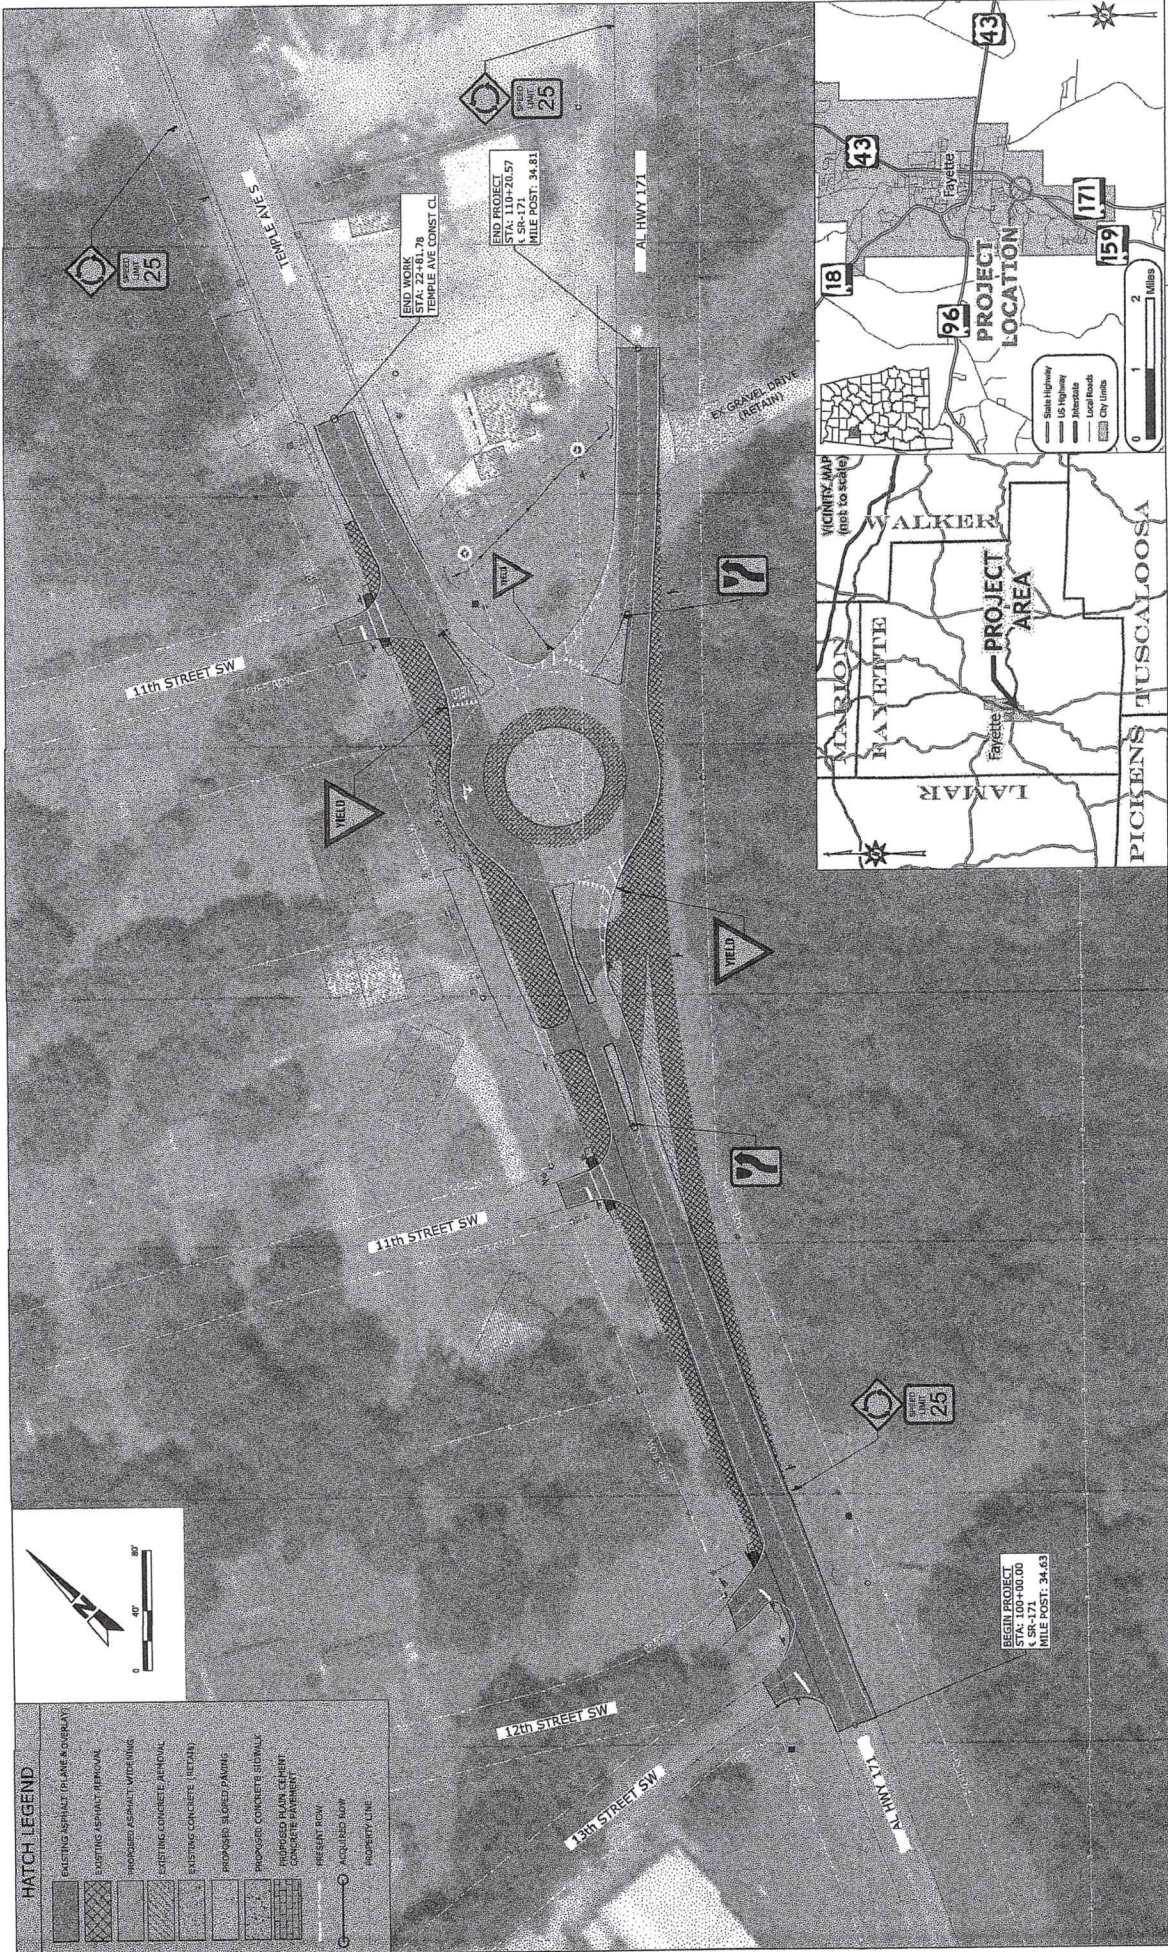


EXHIBIT 'A'

0 40' 80'

SCALE

ALDOT PROJECT NUMBER: ATRP2-29-2025-208

INSTALLATION OF ROUNDABOUT AT THE INTERSECTION OF SR-171 AND TEMPLE AVENUE S

PUBLIC INVOLVEMENT MEETING

AUGUST 6, 2026

ALDOT

PHE

PORTER-HIGGINBOTHAM

ENGINEERING, INC.